



LEGEND:

- LINEMARKS SEPARATION
- NEW 1.2m HIGH PARTIAL BARRIER FENCE WITH DEFLECTION RAIL
- NEW BATTER (1:3 MAX)
- EXISTING TREE TO BE RETAINED
- NEW LANDSCAPING TREES
- EXISTING TREE TO BE REMOVED
- EXISTING LANDSCAPING
- NEW LANDSCAPING
- EXISTING CONCRETE
- NEW CYCLEWAY (ASPHALT)
- NEW FOOTPATH (CONCRETE)

SKETCH PLAN
SCALE 1:200

A UNDER REVISION					FG	GdS	LA	02.04.19
No	Revision	Note: * Indicates signatures on original issue of drawing or last revision of drawing			Drawn	Job Manager	Project Director	Date



GHDWOODHEAD

DO NOT SCALE


GHDWOODHEAD is a trading name of GHD Pty Ltd.
Conditions of Use.
This document may only be used by GHD's client (and any other person who GHD has agreed can use this document) for the purpose for which it was prepared and must not be used by any other person or for any other purpose.

Drawn	F. GOULDING	Designer	C. MCKENZIE
Drafting Check		Design Check	A. RAHMAN
Approved (Project Director)			
Date			
Scale	1:500	This Drawing must not be used for Construction unless signed as Approved	

Client	WAVERLEY COUNCIL
Project	QUEENS PARK/DARLEY ROAD CYCLEWAY
Title	CIVIL SKETCH PLAN - SHEET 2

Original Size
A1 Drawing No: 21-27697-SK02

Rev: A

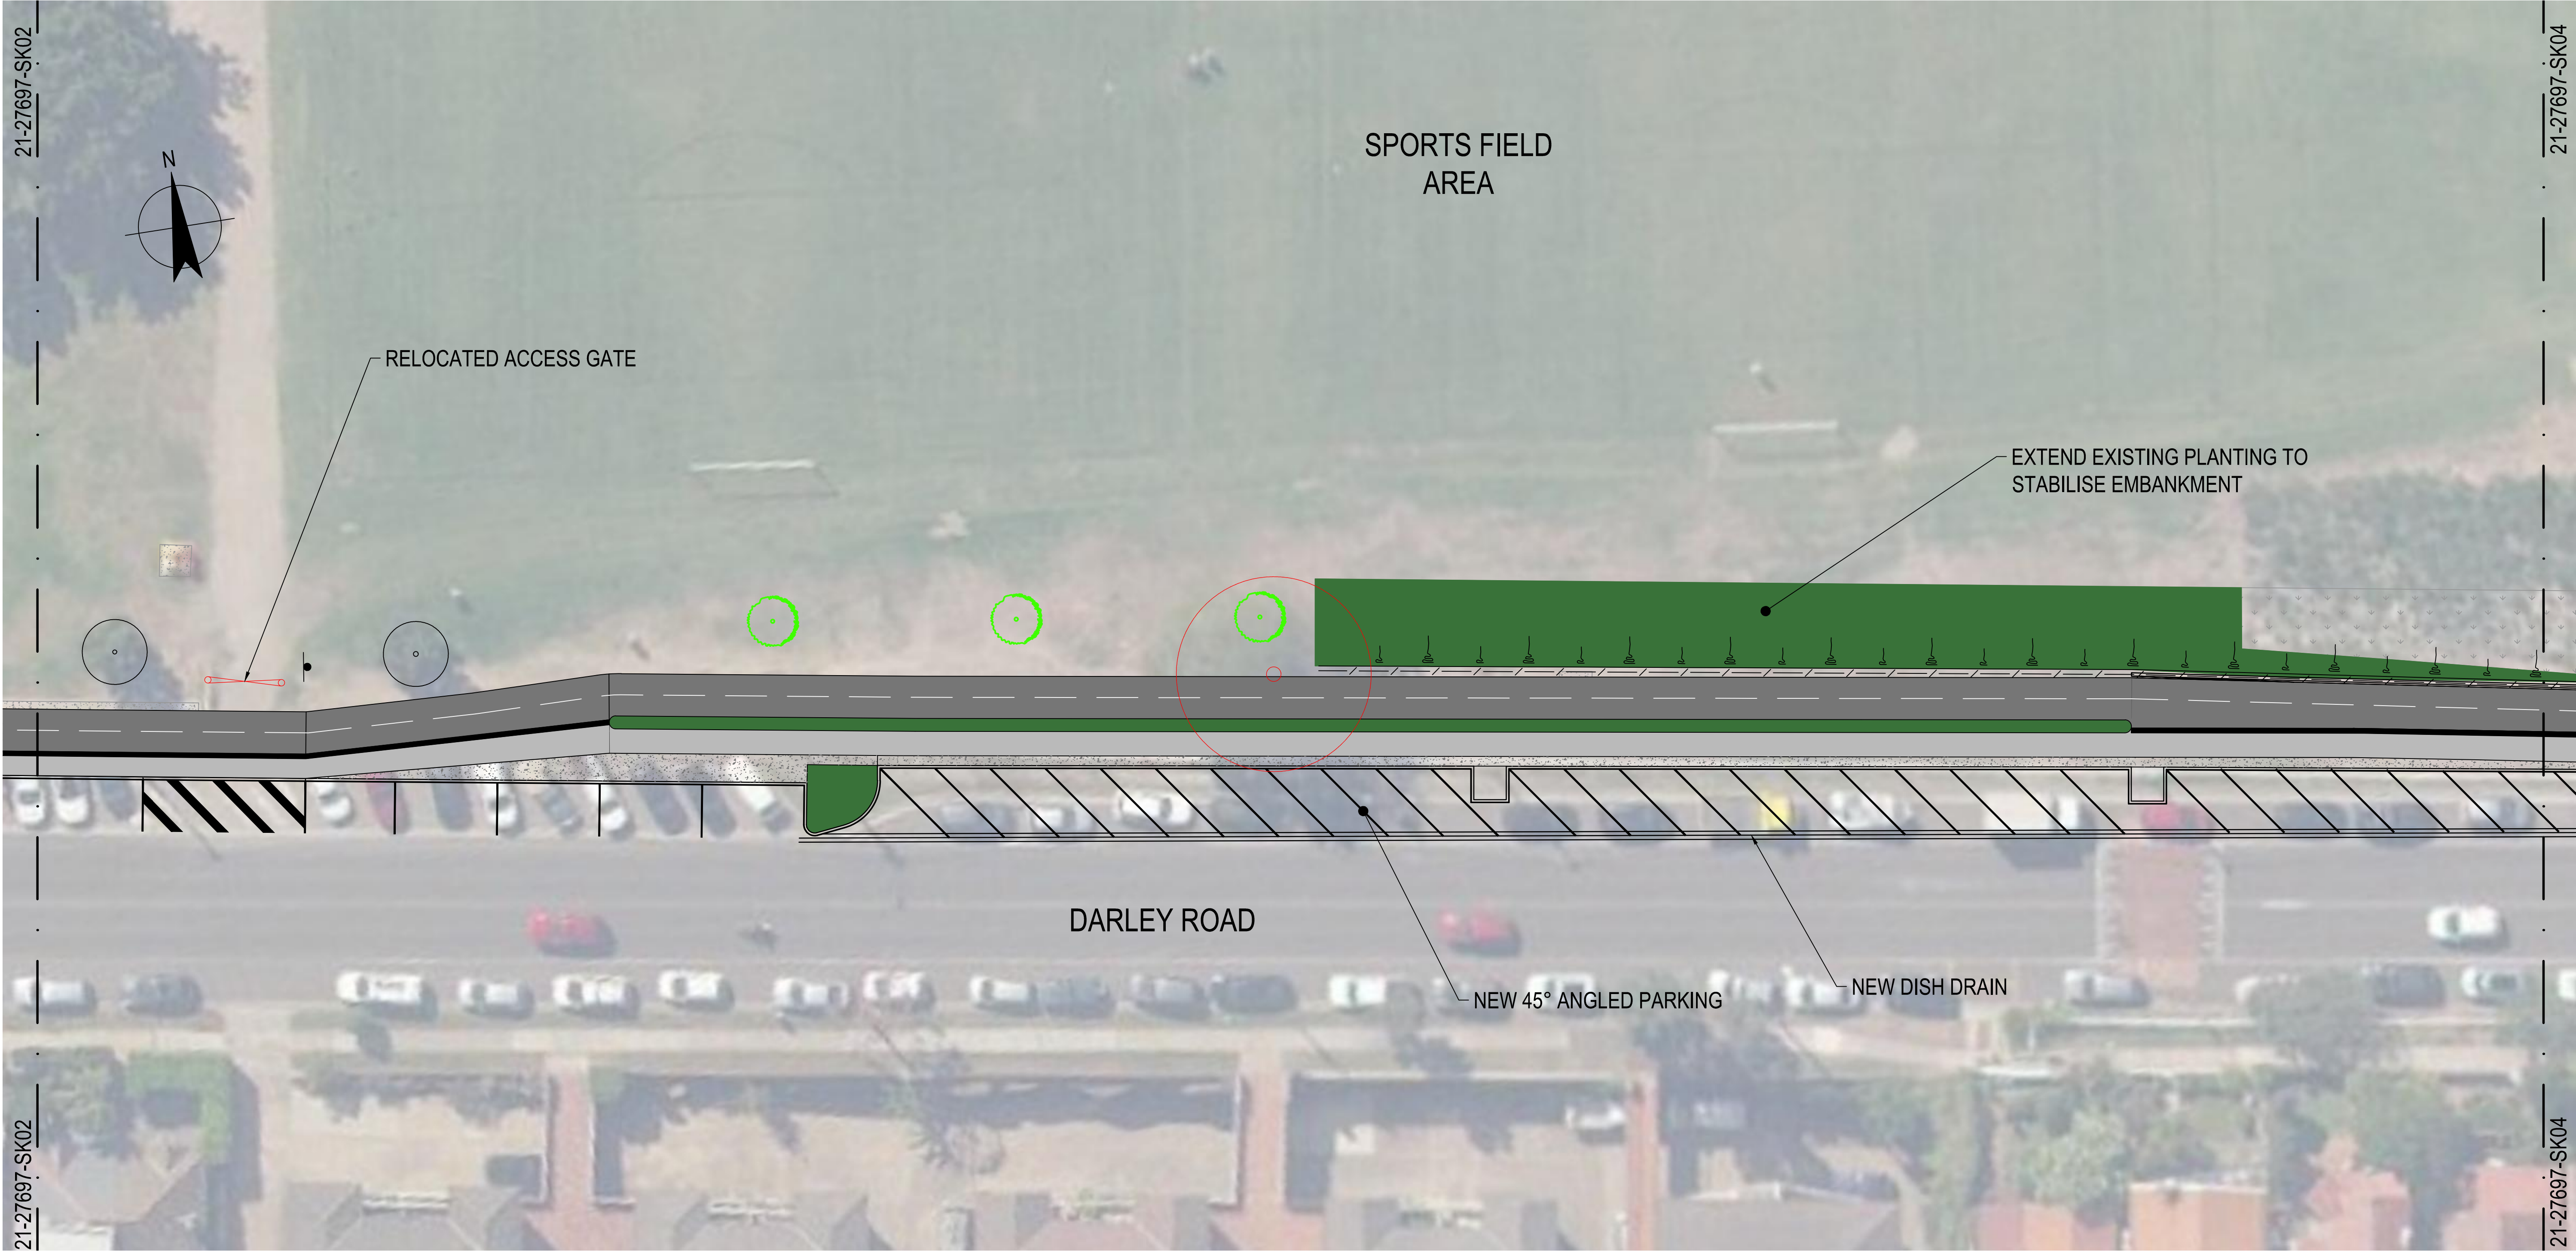

LEGEND:

- LINEMARKS SEPARATION
- NEW 1.2m HIGH PARTIAL BARRIER FENCE WITH DEFLECTION RAIL
- NEW BATTER (1:3 MAX)
- EXISTING TREE TO BE RETAINED
- NEW LANDSCAPING TREES
- EXISTING TREE TO BE REMOVED
- EXISTING LANDSCAPING
- NEW LANDSCAPING
- EXISTING CONCRETE
- NEW CYCLEWAY (ASPHALT)
- NEW FOOTPATH (CONCRETE)

SKETCH PLAN

SCALE 1:200

A UNDER REVISION					
No	Revision	Note: * Indicates signatures on original issue of drawing or last revision of drawing	Drawn	Job Manager	Project Director
			FG	GdS	LA
					02.04.19



GHDWOODHEAD

DO NOT SCALE

GHDWOODHEAD is a trading name of GHD Pty Ltd. Conditions of Use. This document may only be used by GHD's client (and any other person who GHD has agreed can use this document) for the purpose for which it was prepared and must not be used by any other person or for any other purpose.

Drawn	F. GOULDING	Designer	C. MCKENZIE
Drafting Check		Design Check	A. RAHMAN
Approved (Project Director)			
Date			
Scale	1:500	This Drawing must not be used for Construction unless signed as Approved	

Client	WAVERLEY COUNCIL
Project	QUEENS PARK/DARLEY ROAD CYCLEWAY
Title	CIVIL SKETCH PLAN - SHEET 3

Original Size A1 Drawing No: 21-27697-SK03

Rev: A



LEGEND:

- LINEMARKS SEPARATION
- NEW 1.2m HIGH PARTIAL BARRIER FENCE WITH DEFLECTION RAIL
- NEW BATTER (1:3 MAX)
- EXISTING TREE TO BE RETAINED
- NEW LANDSCAPING TREES
- EXISTING TREE TO BE REMOVED
- EXISTING LANDSCAPING
- NEW LANDSCAPING
- EXISTING CONCRETE
- NEW CYCLEWAY (ASPHALT)
- NEW FOOTPATH (CONCRETE)

SKETCH PLAN
SCALE 1:200

A UNDER REVISION					FG	GdS	LA	02.04.19
No	Revision	Note: * indicates signatures on original issue of drawing or last revision of drawing			Drawn	Job Manager	Project Director	Date



GHDWOODHEAD

DO NOT SCALE

GHDWOODHEAD is a trading name of GHD Pty Ltd.
Conditions of Use:
This document may only be used by GHD's client (and any other person who GHD has agreed can use this document) for the purpose for which it was prepared and must not be used by any other person or for any other purpose.

Drawn	F. GOULDING	Designer	C. MCKENZIE
Drafting Check		Design Check	A. RAHMAN
Approved (Project Director)		Date	
Scale	1:500	This Drawing must not be used for Construction unless signed as Approved	

Client	WAVERLEY COUNCIL
Project	QUEENS PARK/DARLEY ROAD CYCLEWAY
Title	CIVIL SKETCH PLAN - SHEET 4

Original Size
A1 Drawing No: 21-27697-SK04

Rev: A



LEGEND:

- LINEMARKS SEPARATION
- NEW 1.2m HIGH PARTIAL BARRIER FENCE WITH DEFLECTION RAIL
- NEW BATTER (1:3 MAX)
- EXISTING TREE TO BE RETAINED
- NEW LANDSCAPING TREES
- EXISTING TREE TO BE REMOVED
- EXISTING LANDSCAPING
- NEW LANDSCAPING
- EXISTING CONCRETE
- NEW CYCLEWAY (ASPHALT)
- NEW FOOTPATH (CONCRETE)

SKETCH PLAN

SCALE 1:200

A UNDER REVISION					FG	GdS	LA	02.04.19
No	Revision	Note: * Indicates signatures on original issue of drawing or last revision of drawing			Drawn	Job Manager	Project Director	Date



GHDWOODHEAD

DO NOT SCALE

GHDWOODHEAD is a trading name of GHD Pty Ltd.
Conditions of Use.
This document may only be used by GHD's client (and any other person who GHD has agreed can use this document) for the purpose for which it was prepared and must not be used by any other person or for any other purpose.

Drawn	F. GOULDING	Designer	C. MCKENZIE
Drafting Check		Design Check	A. RAHMAN
Approved (Project Director)			
Date			
Scale	1:500	This Drawing must not be used for Construction unless signed as Approved	

Client	WAVERLEY COUNCIL
Project	QUEENS PARK/DARLEY ROAD CYCLEWAY
Title	CIVIL SKETCH PLAN - SHEET 5

Original Size
A1 Drawing No: 21-27697-SK05

Rev: A